




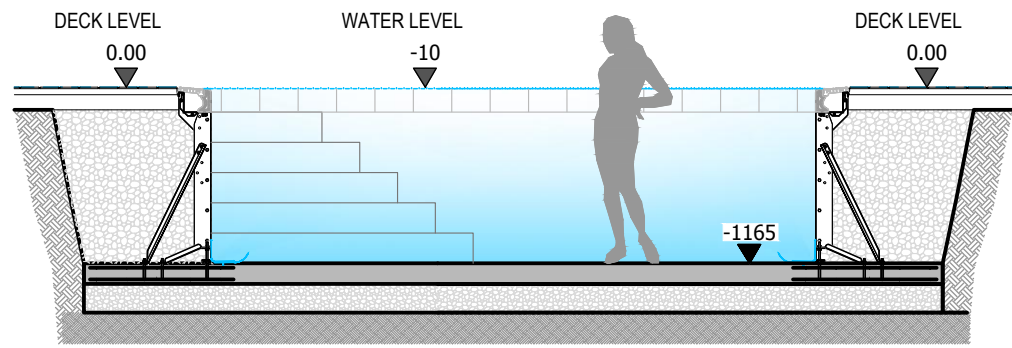

SECTION B-B
Scale 1:50


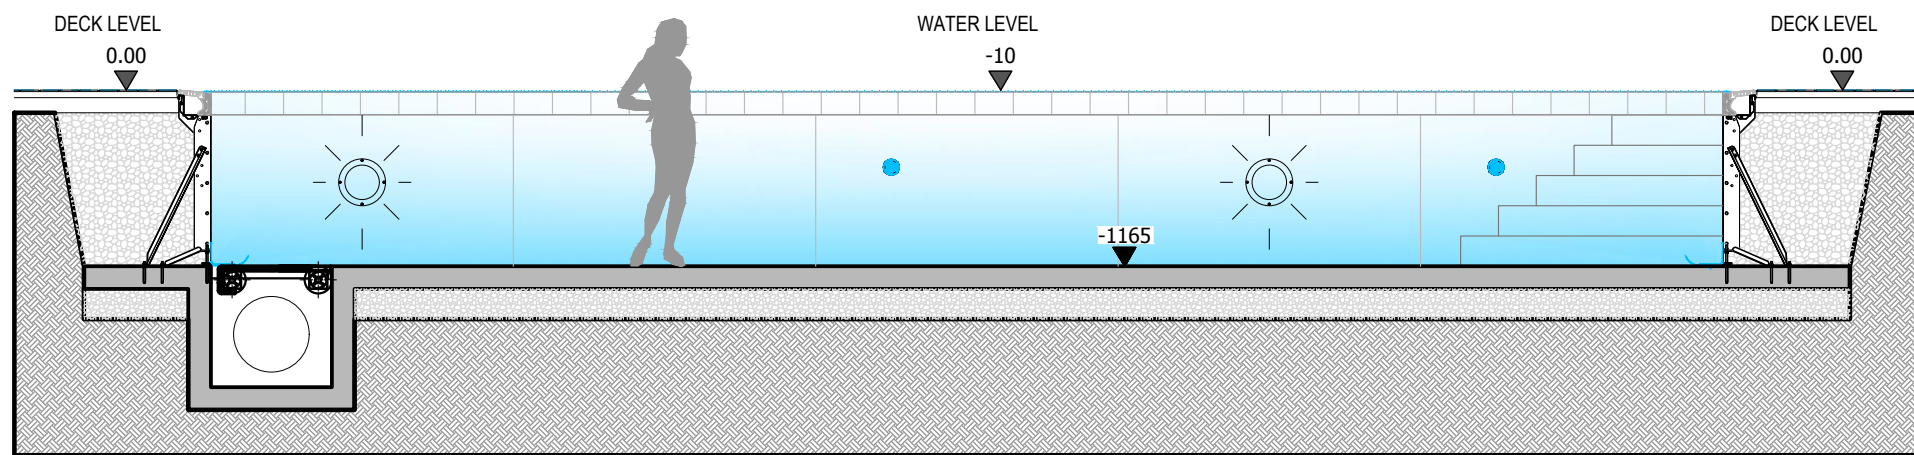


SECTION A-A
Scale 1:50

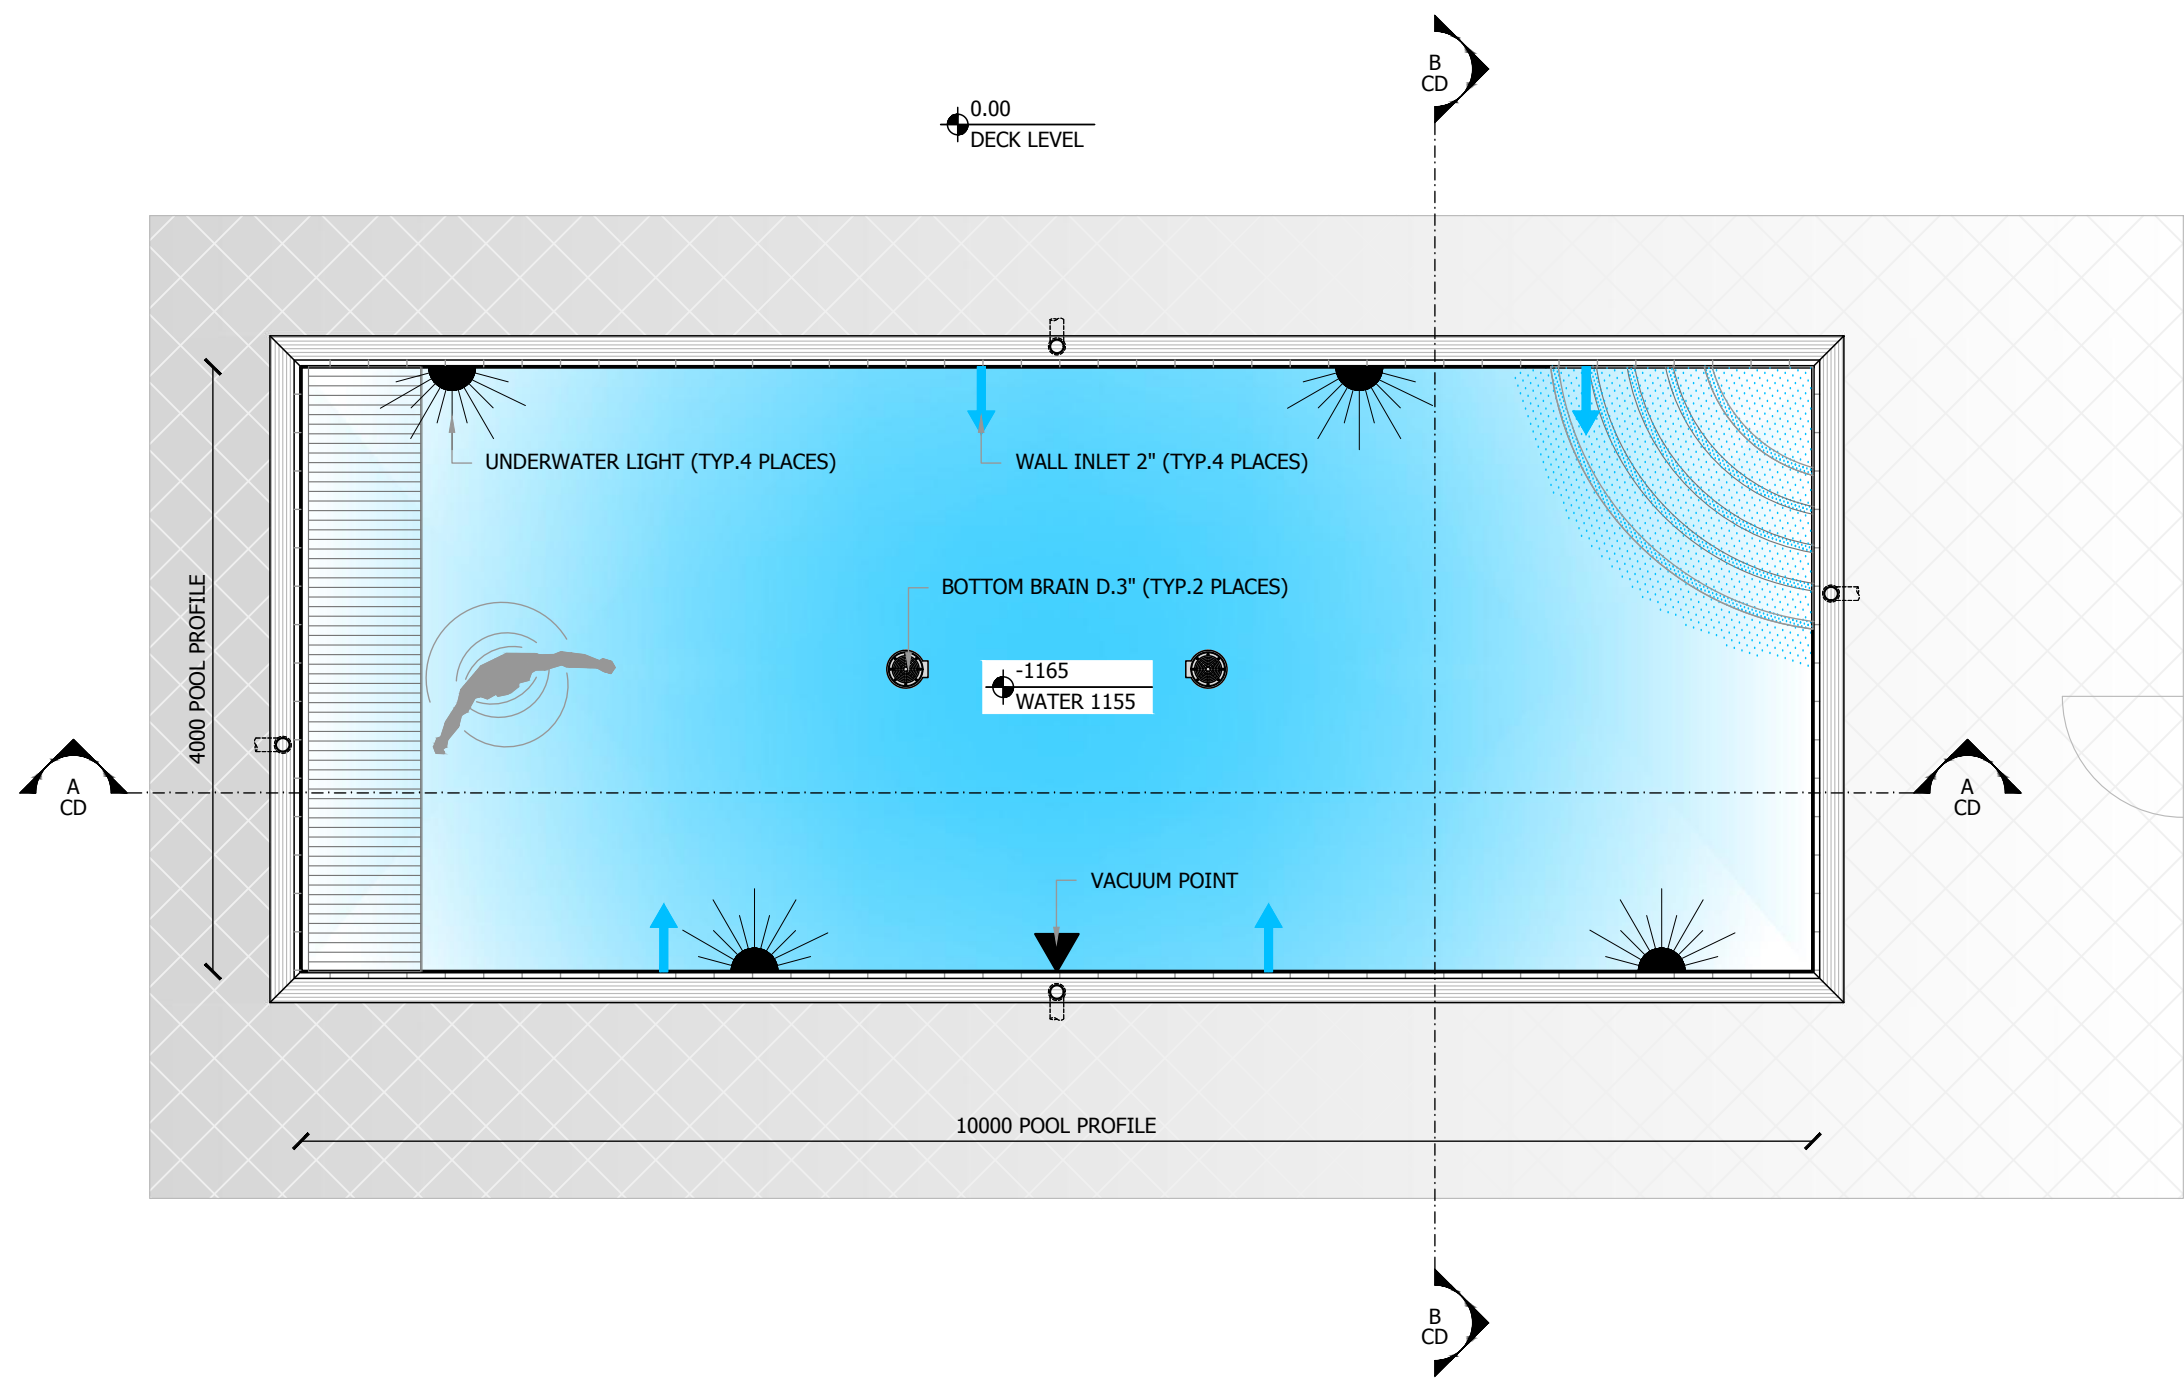

POOL VIEW
Scale 1:50

POOL PERIMETER AND POSITION OF ACCESSORIES HAVE TO BE DEFINED DURING THE NEGOTIATION

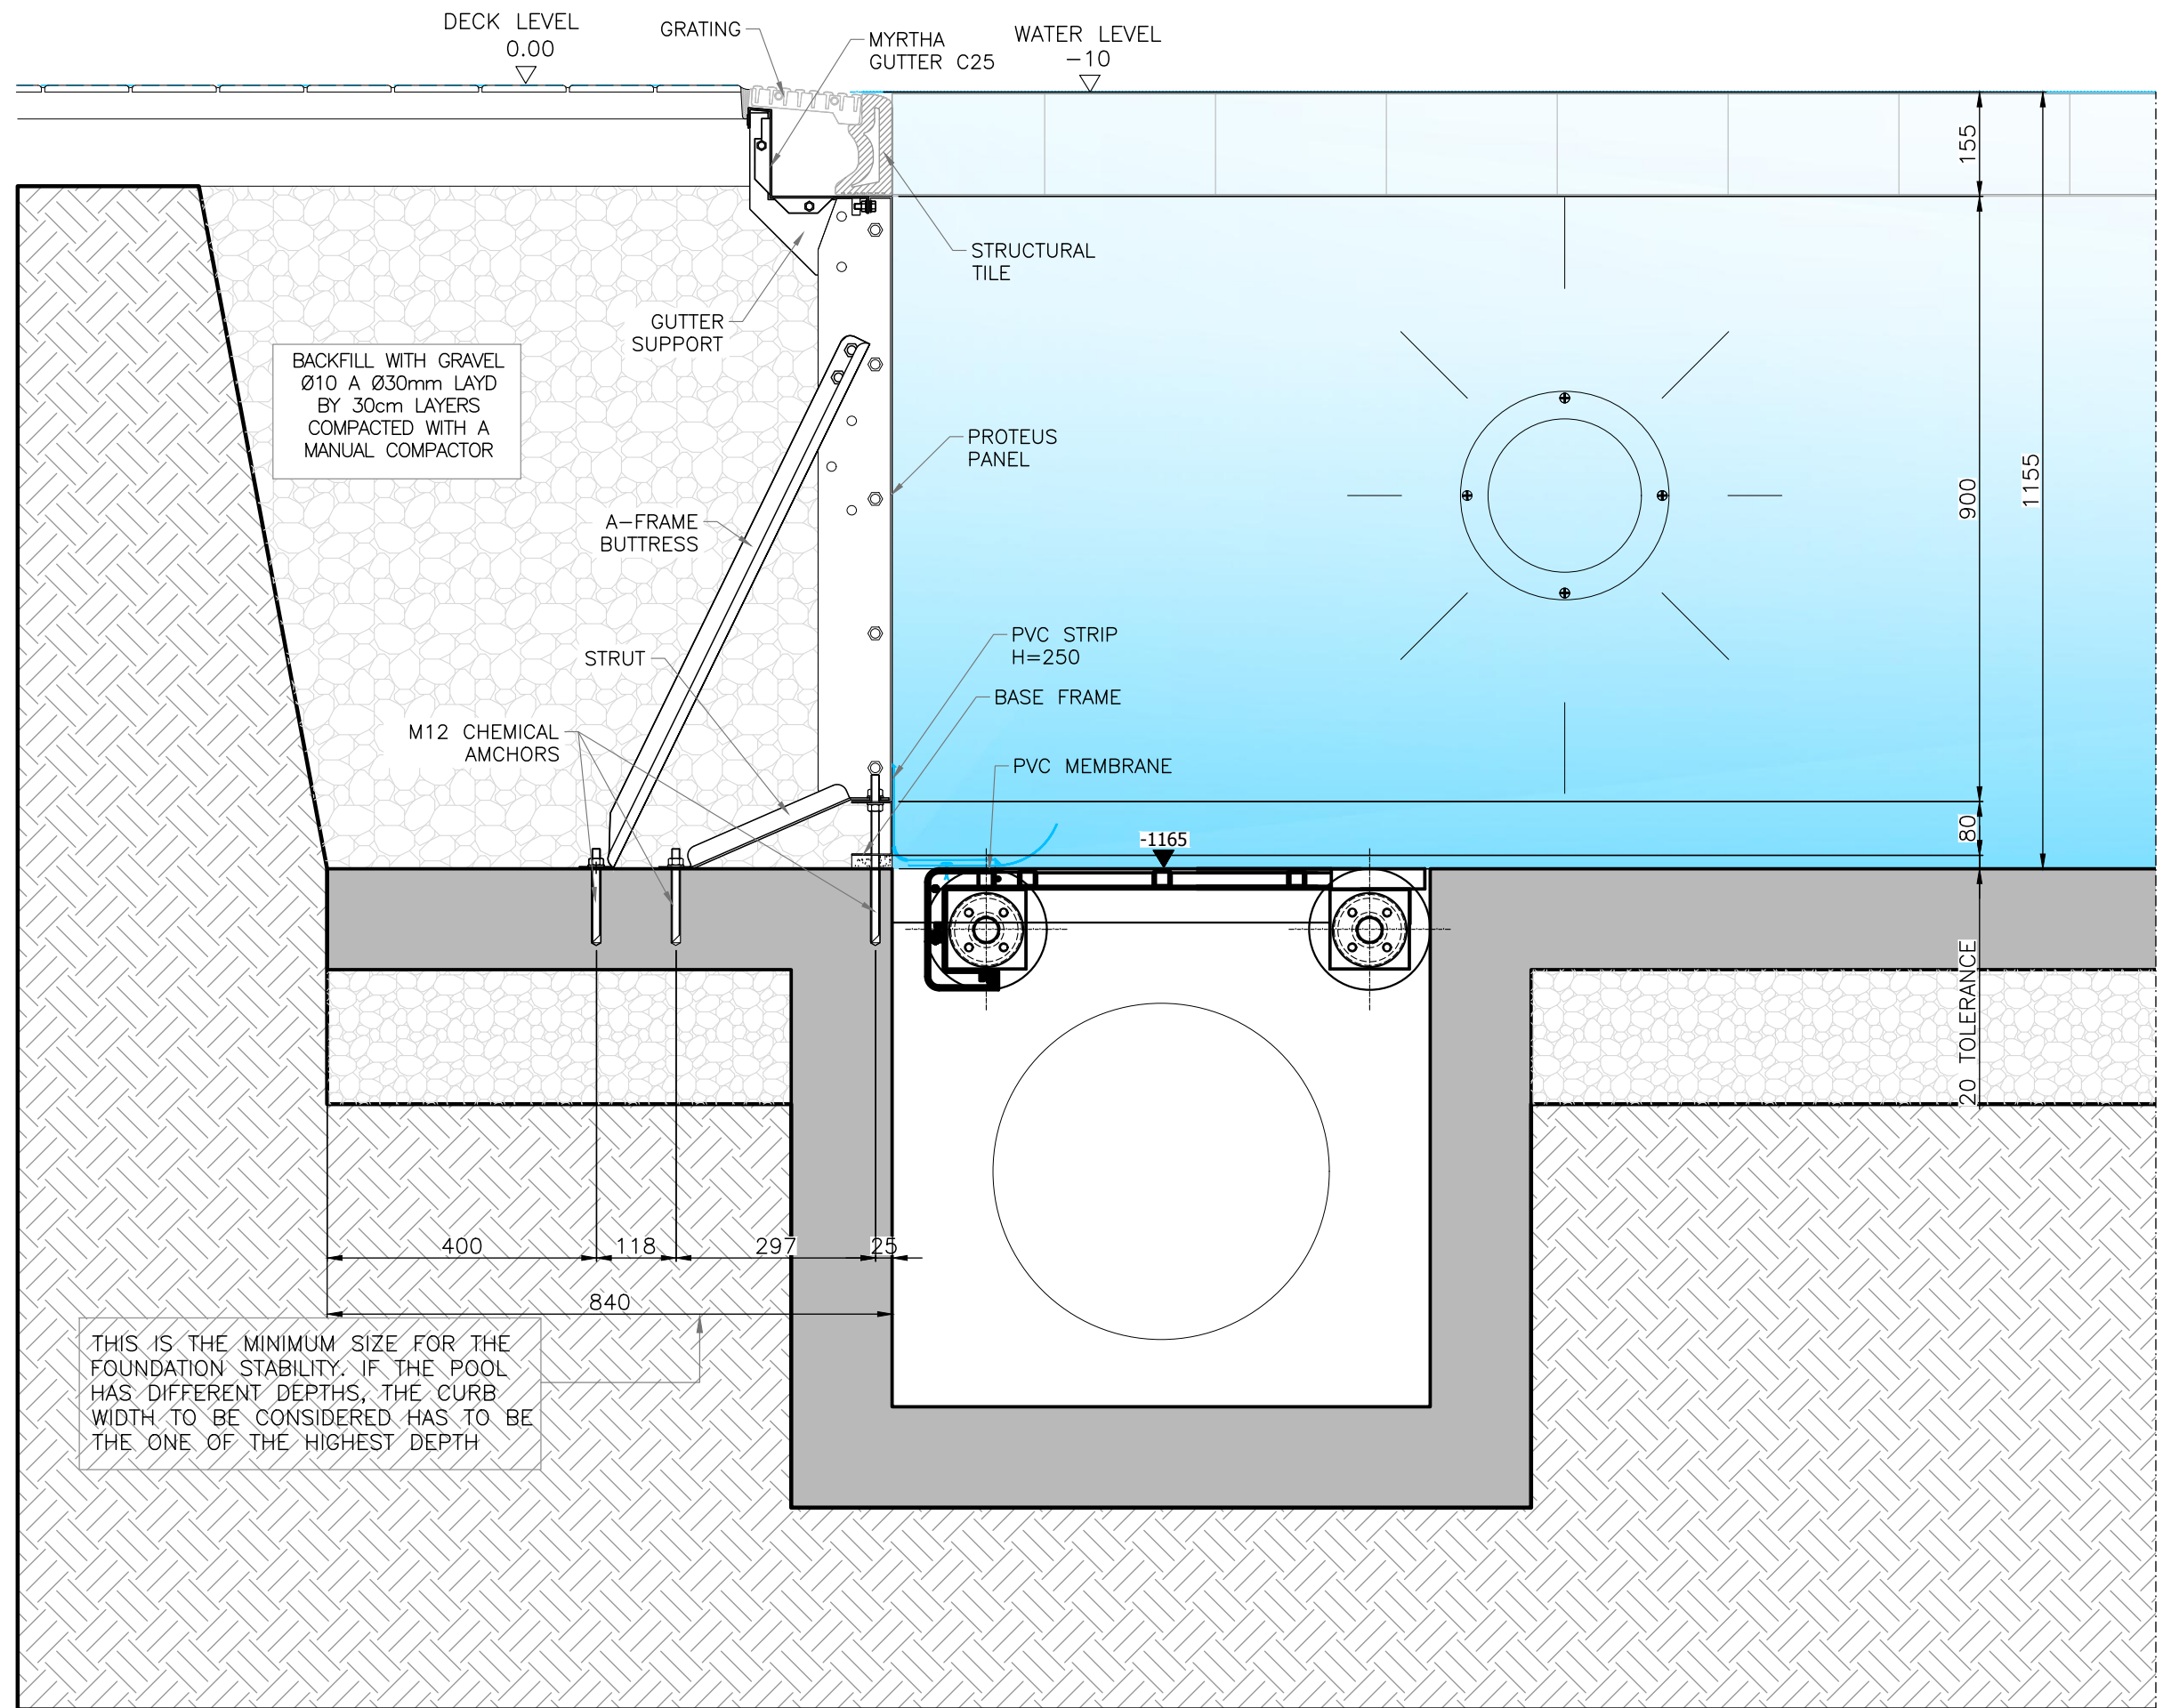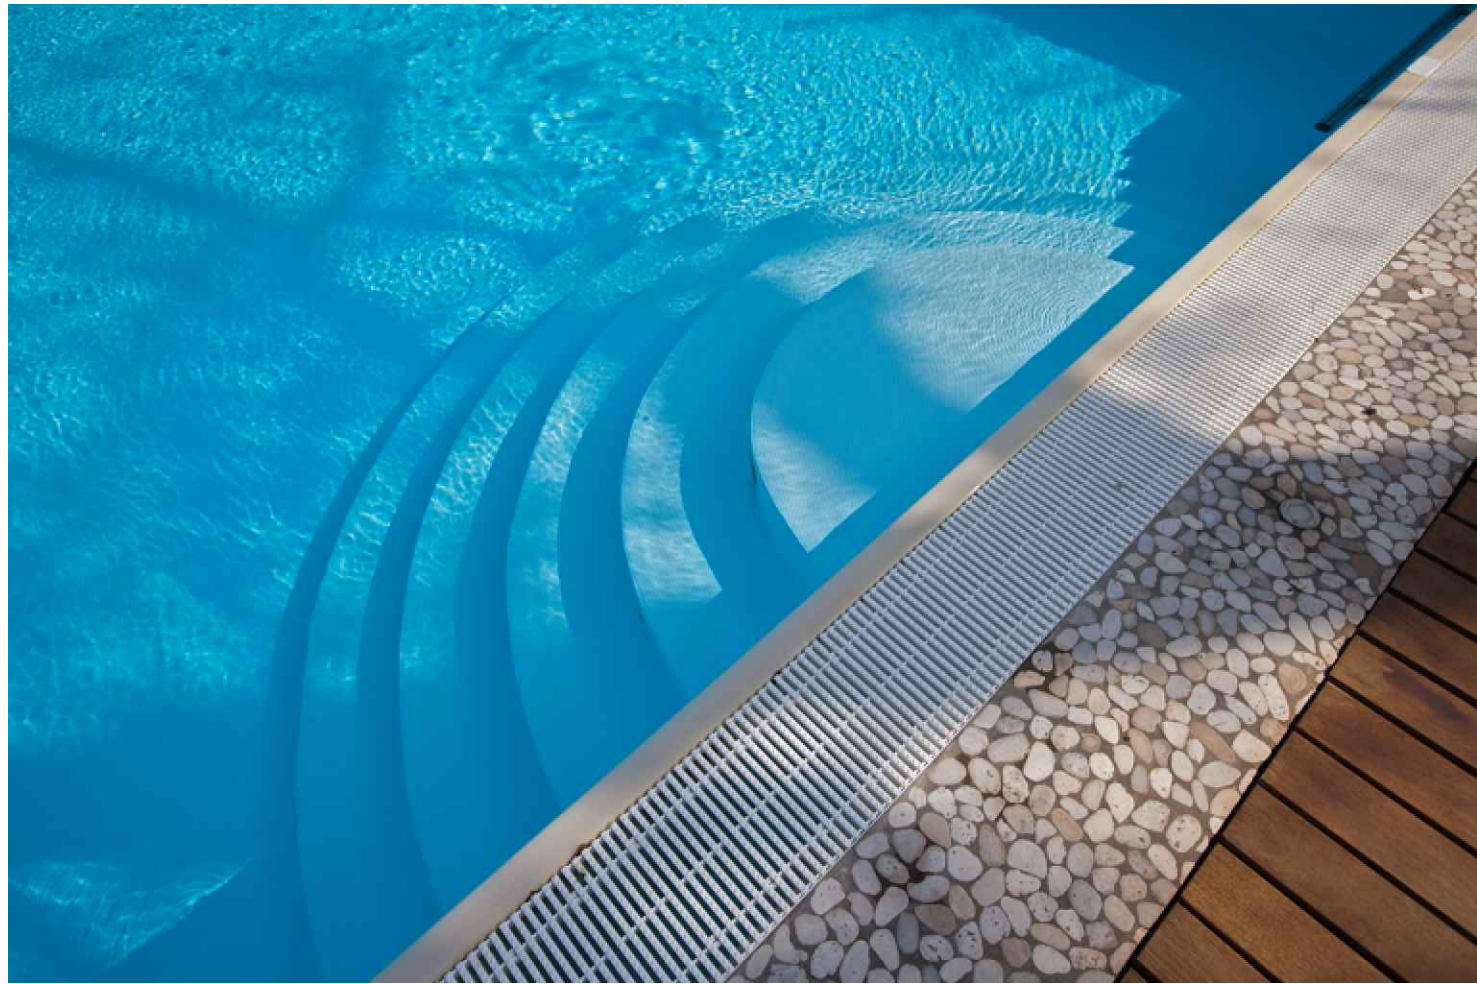

TYP. PROTEUS C25 GS H.1155
Scale 1:10

Client KILKEEL		Pool description Leisure pool	
Technology Proteus C25 GS		Dimension (m) 10x4	
Perimeter (m) 28	Surface (m²) 40	Volume (m³) ~ 46.2	
Draw. Num. ENG-455515	Revision A	N° Table CD	Scale 1:50/10
Date 10/07/2017	N° Project 3117016	PL RR	Drawn MP
Note: NOT FOR CONSTRUCTION			



Proteus
Divisione commerciale della
A&T EUROPE SPA
46043 Castiglione delle
Stiviere (MN)
TEL. +39 0376-94261
FAX +39 0376-631482
e-mail:
info@myrthapools.com
info@piscinecastiglione.it